

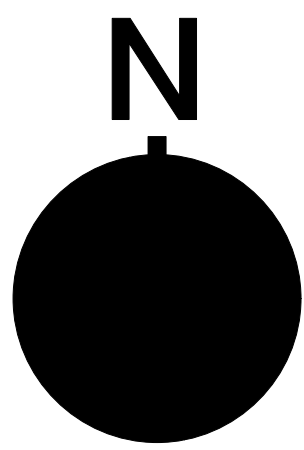


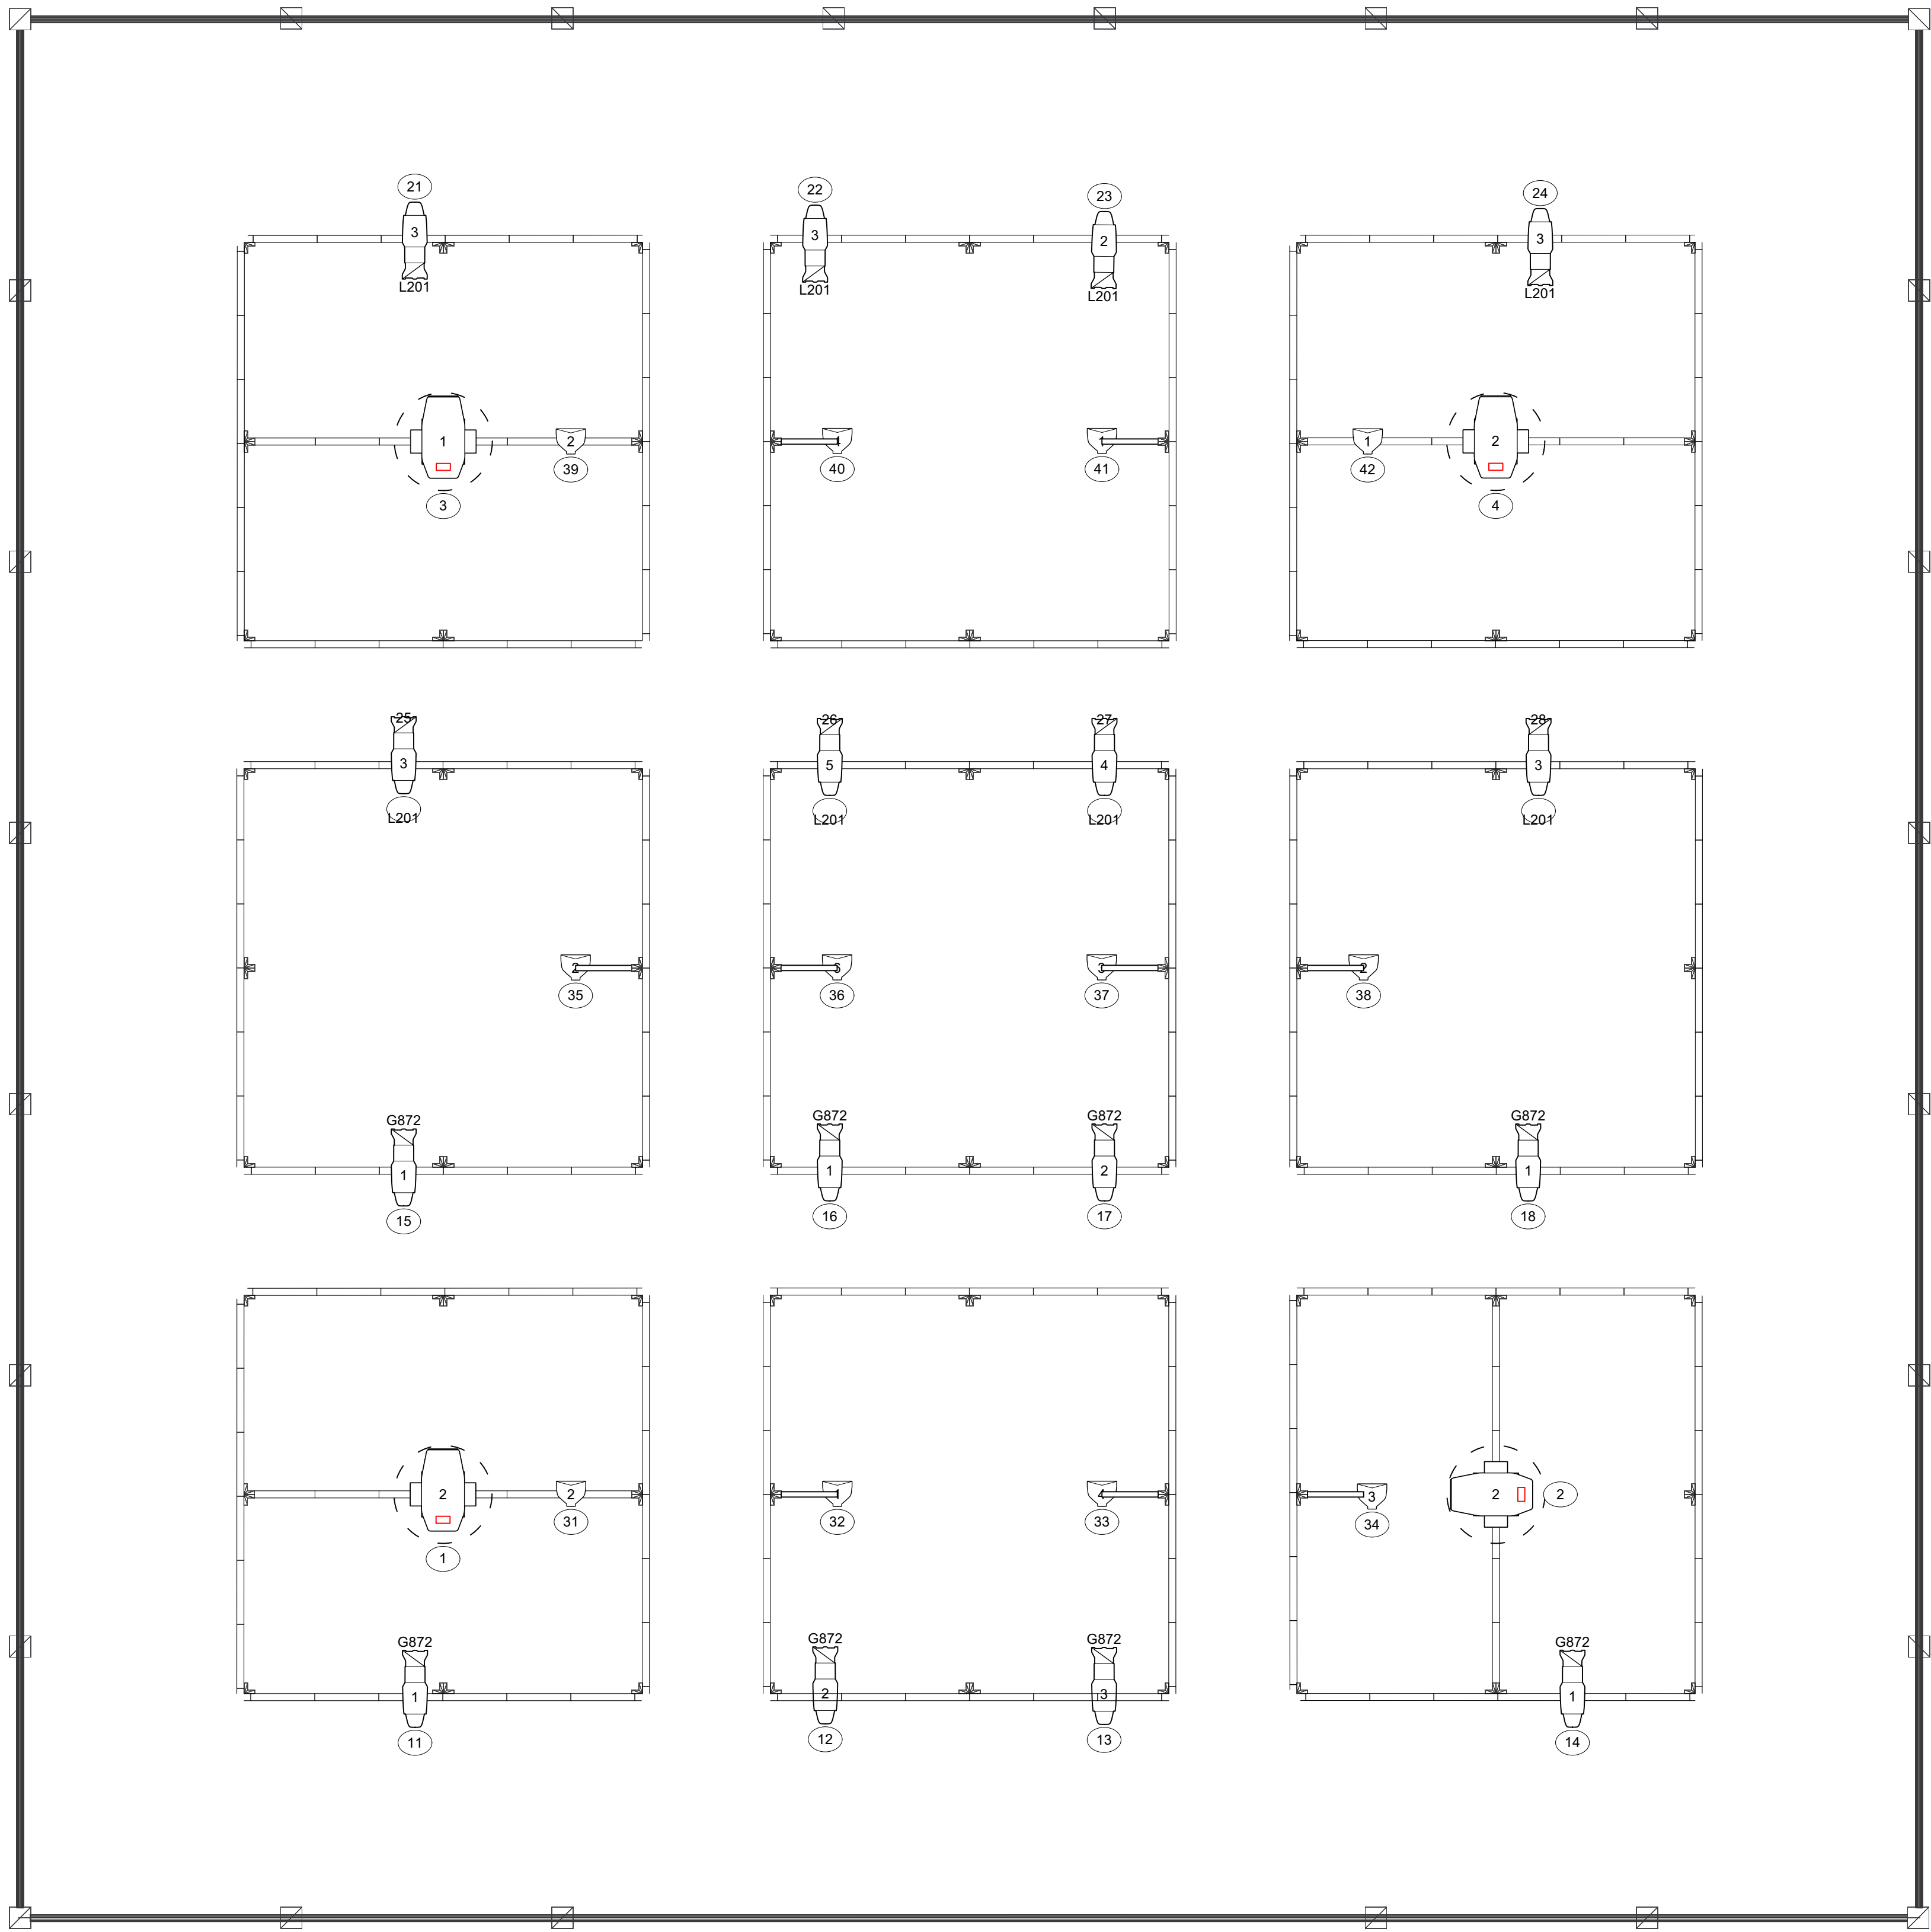

Symbol Key


- ETC Source 4 26deg @ 575 w
- ETC Source 4 36deg @ 575 w
- ETC Source 4 50deg @ 575 w
- ETC Source4 LED2LS 50deg @ 171 w
- High End SolaFrame2000 @ 890 w
- High End SolaPix 19 @ 1kw
- Selecon PLProfile4 MkII LED @ 580w
- ETC Source4 PAR WFL @ 575w

Typical

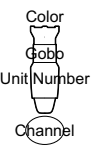

- NOTES:
1. NO CHANGES SHOULD BE MADE WITHOUT THE DESIGNER'S APPROVAL
 2. ALL UNITS ON 18" CENTERS UNLESS OTHERWISE NOTED ON THE PLOT.
 3. ALL BOOM HEIGHTS FROM STAGE DECK TO SIDEARM UNLESS OTHERWISE NOTED ON THE PLOT.
 4. DROP ALL COLOR, TEMPLATE, AND ACCESSORIES PRIOR TO FOCUS.
 5. PROVIDE SPARE CUTS OF R119 AND R132 FOCUS.
 6. THE EOS ION LIGHTBOARD SHOULD BE SET UP IN G15
 7. THE EOS GIO LIGHTBOARD SHOULD BE SET UP IN THE BLACKBOX
 8. THE G12, G13, AND 1G14 SYSTEMS WILL BE TO THE GIO VIA SHOWBABY DMX

No.	Date	By	Revision Notes
1	6/15	CG	Load-In

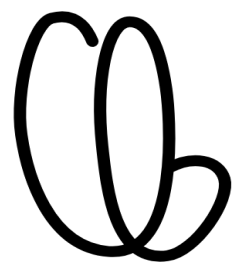


CHRISTIANA GAGER
LIGHTING

School of
**THEATRE +
DANCE**


COLLEGE OF THE ARTS

Project Title Devised AI Project			
Sheet Title BlackBox Overhead			
Designed by Christiana Gager	Drawn By Christiana Gager		
Co-Directed By Braxton Mae & Heidi Boisvert	Stage Managed By Lauren Rench		
Set Designed by Ryan Chillinsky	Master Electrician Todd Bendell		
Date 6/13/2024	CAD File Name DNP_LOADIN_V1_6.17_v2024.vwx		
Scale 3/8"=1'0"	Sheet No. 1 of 3		

G14 Acting Studio

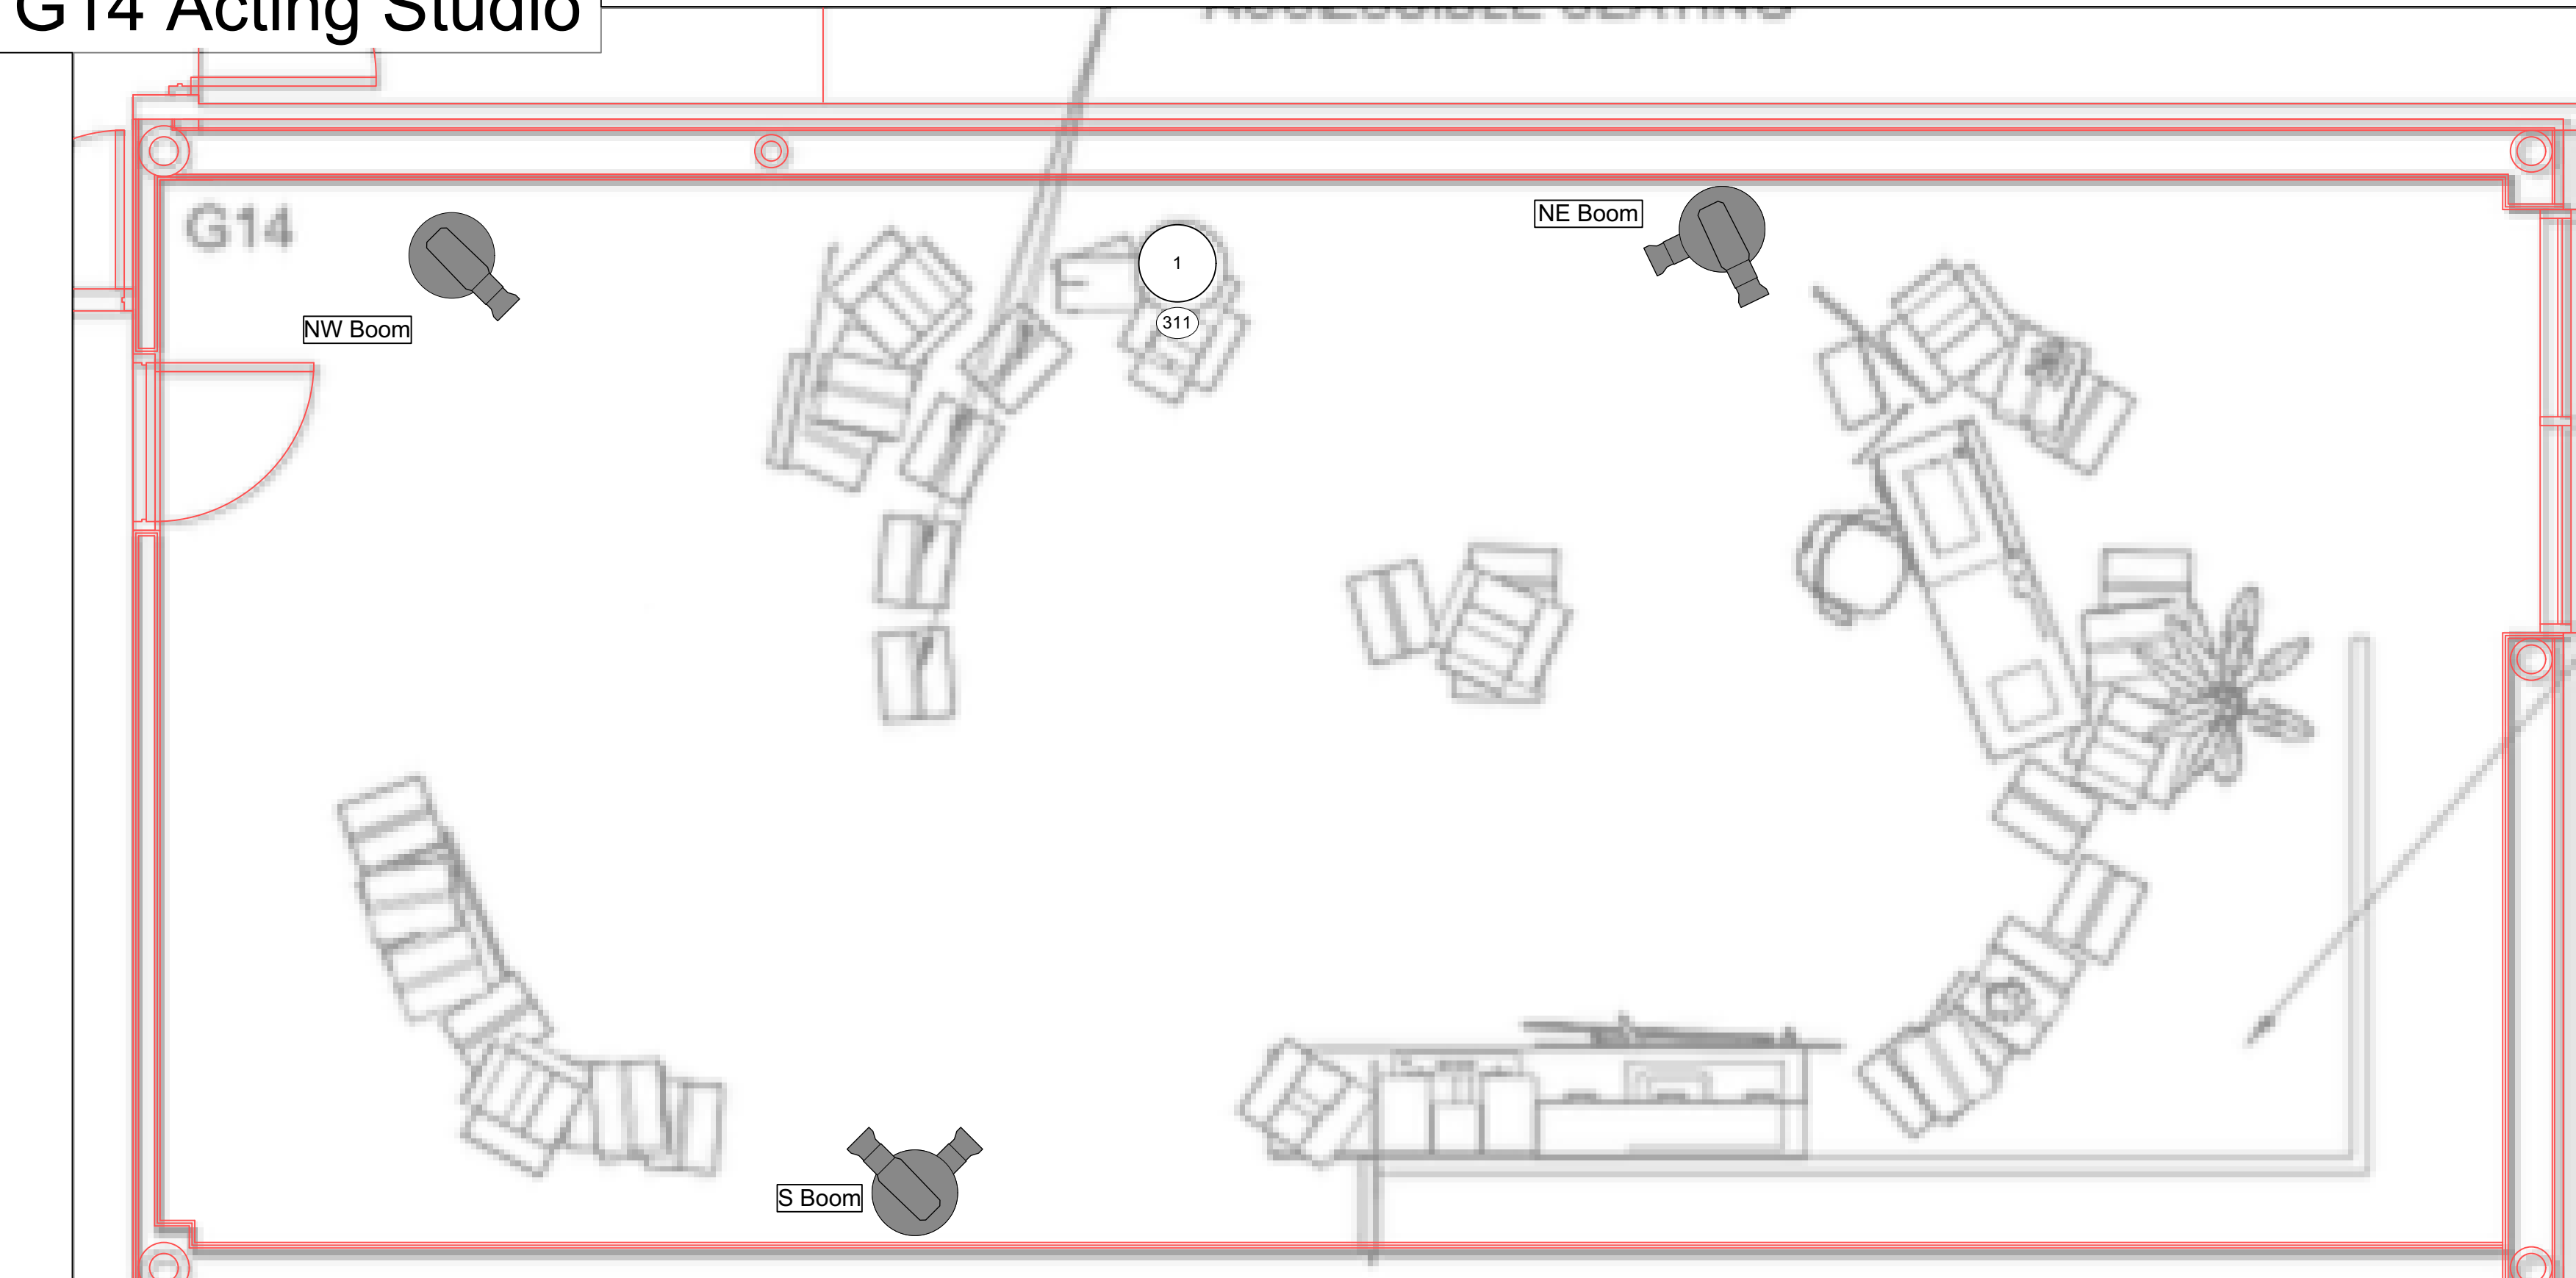


G12

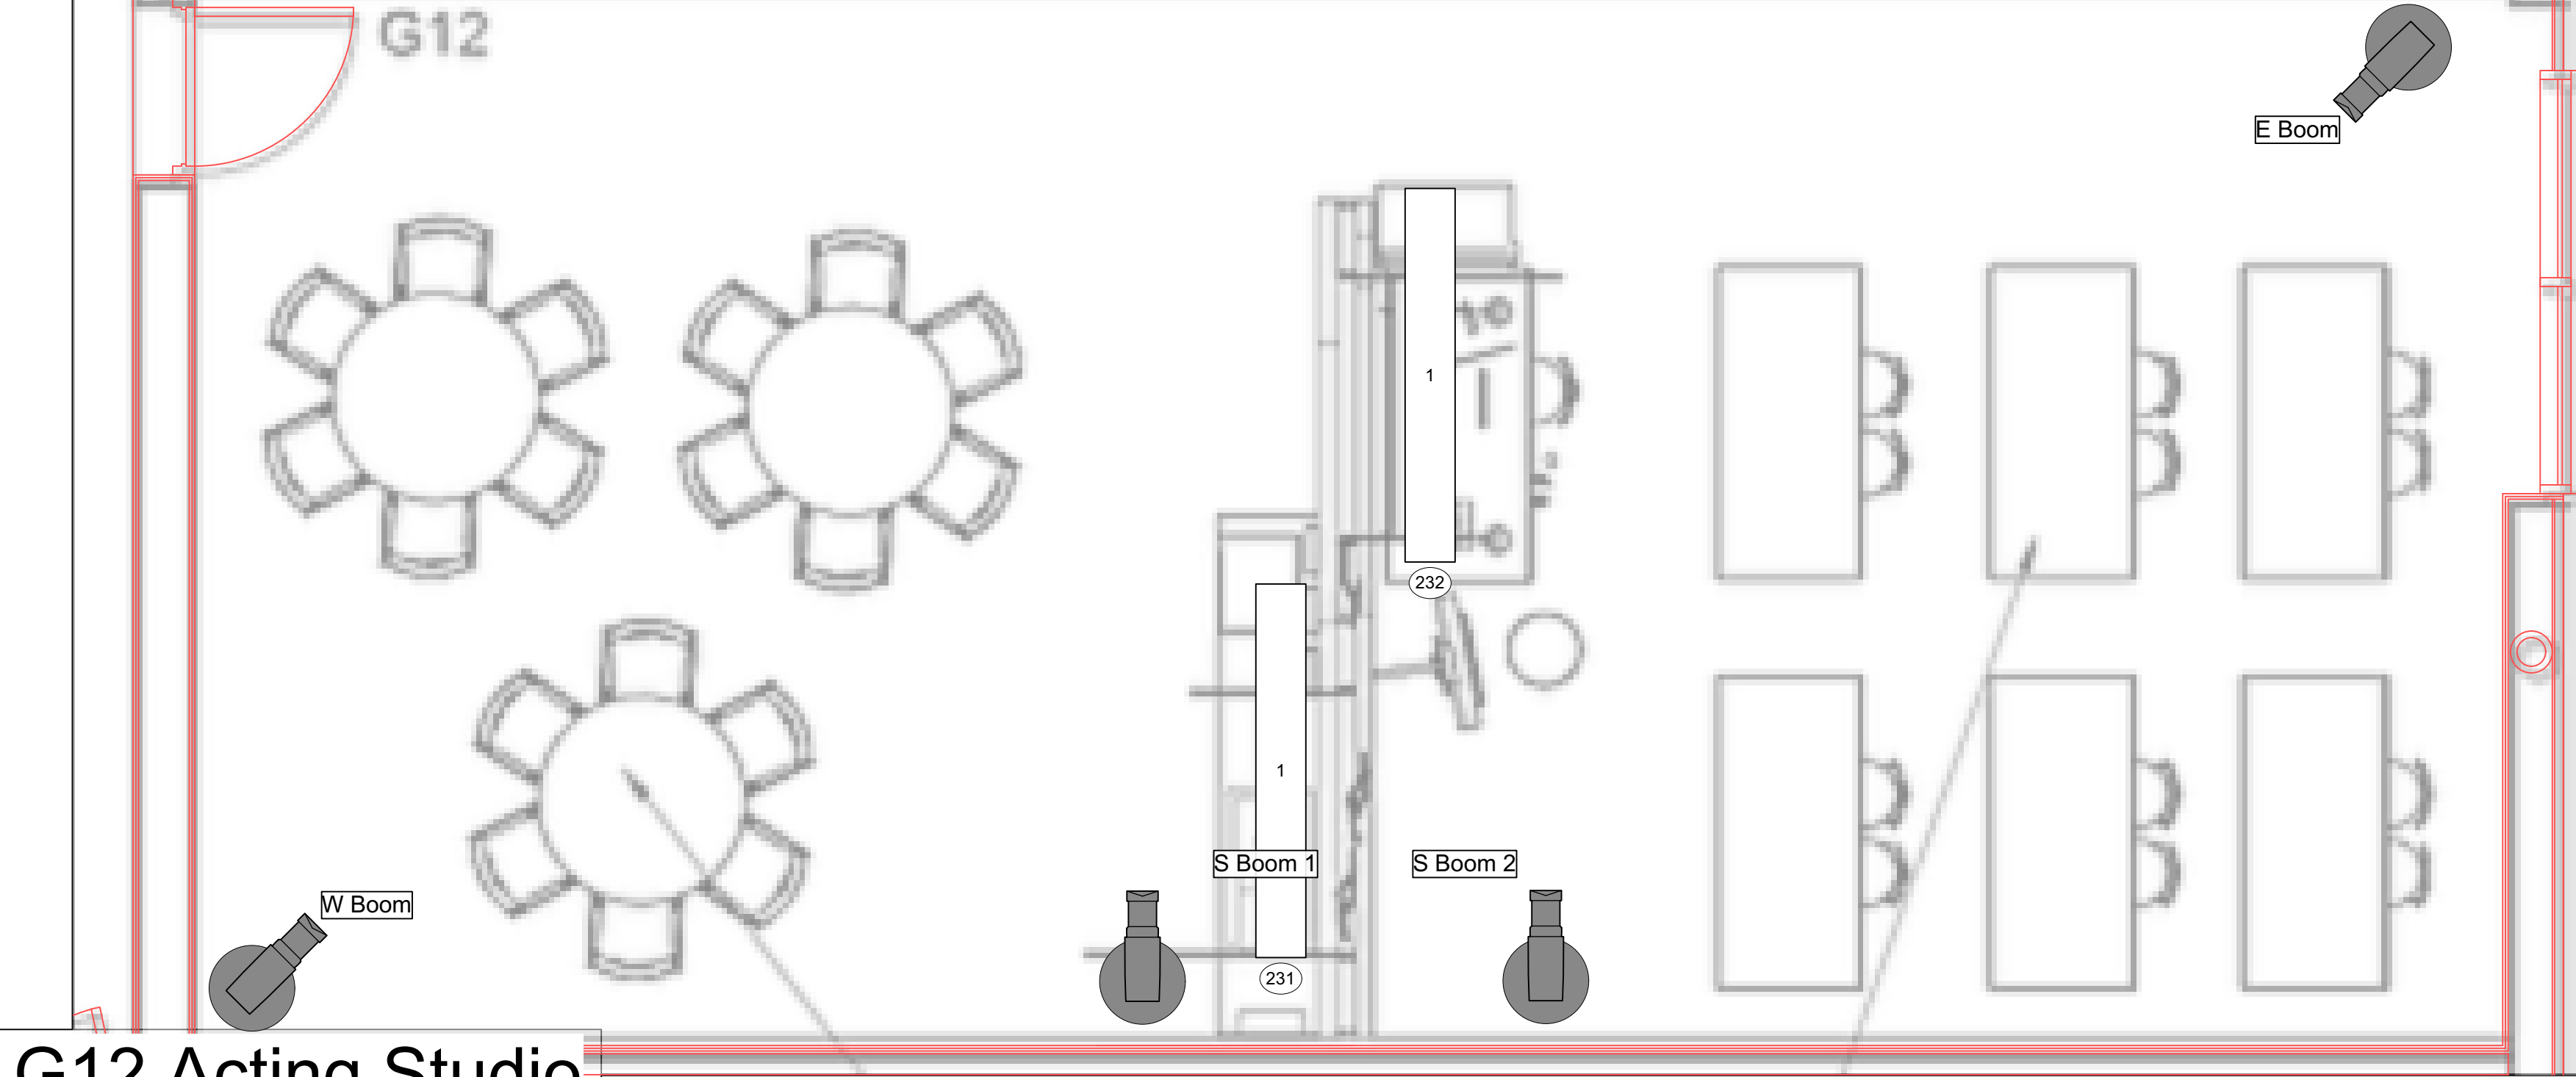


G12 Acting Studio


G14 Boom Section

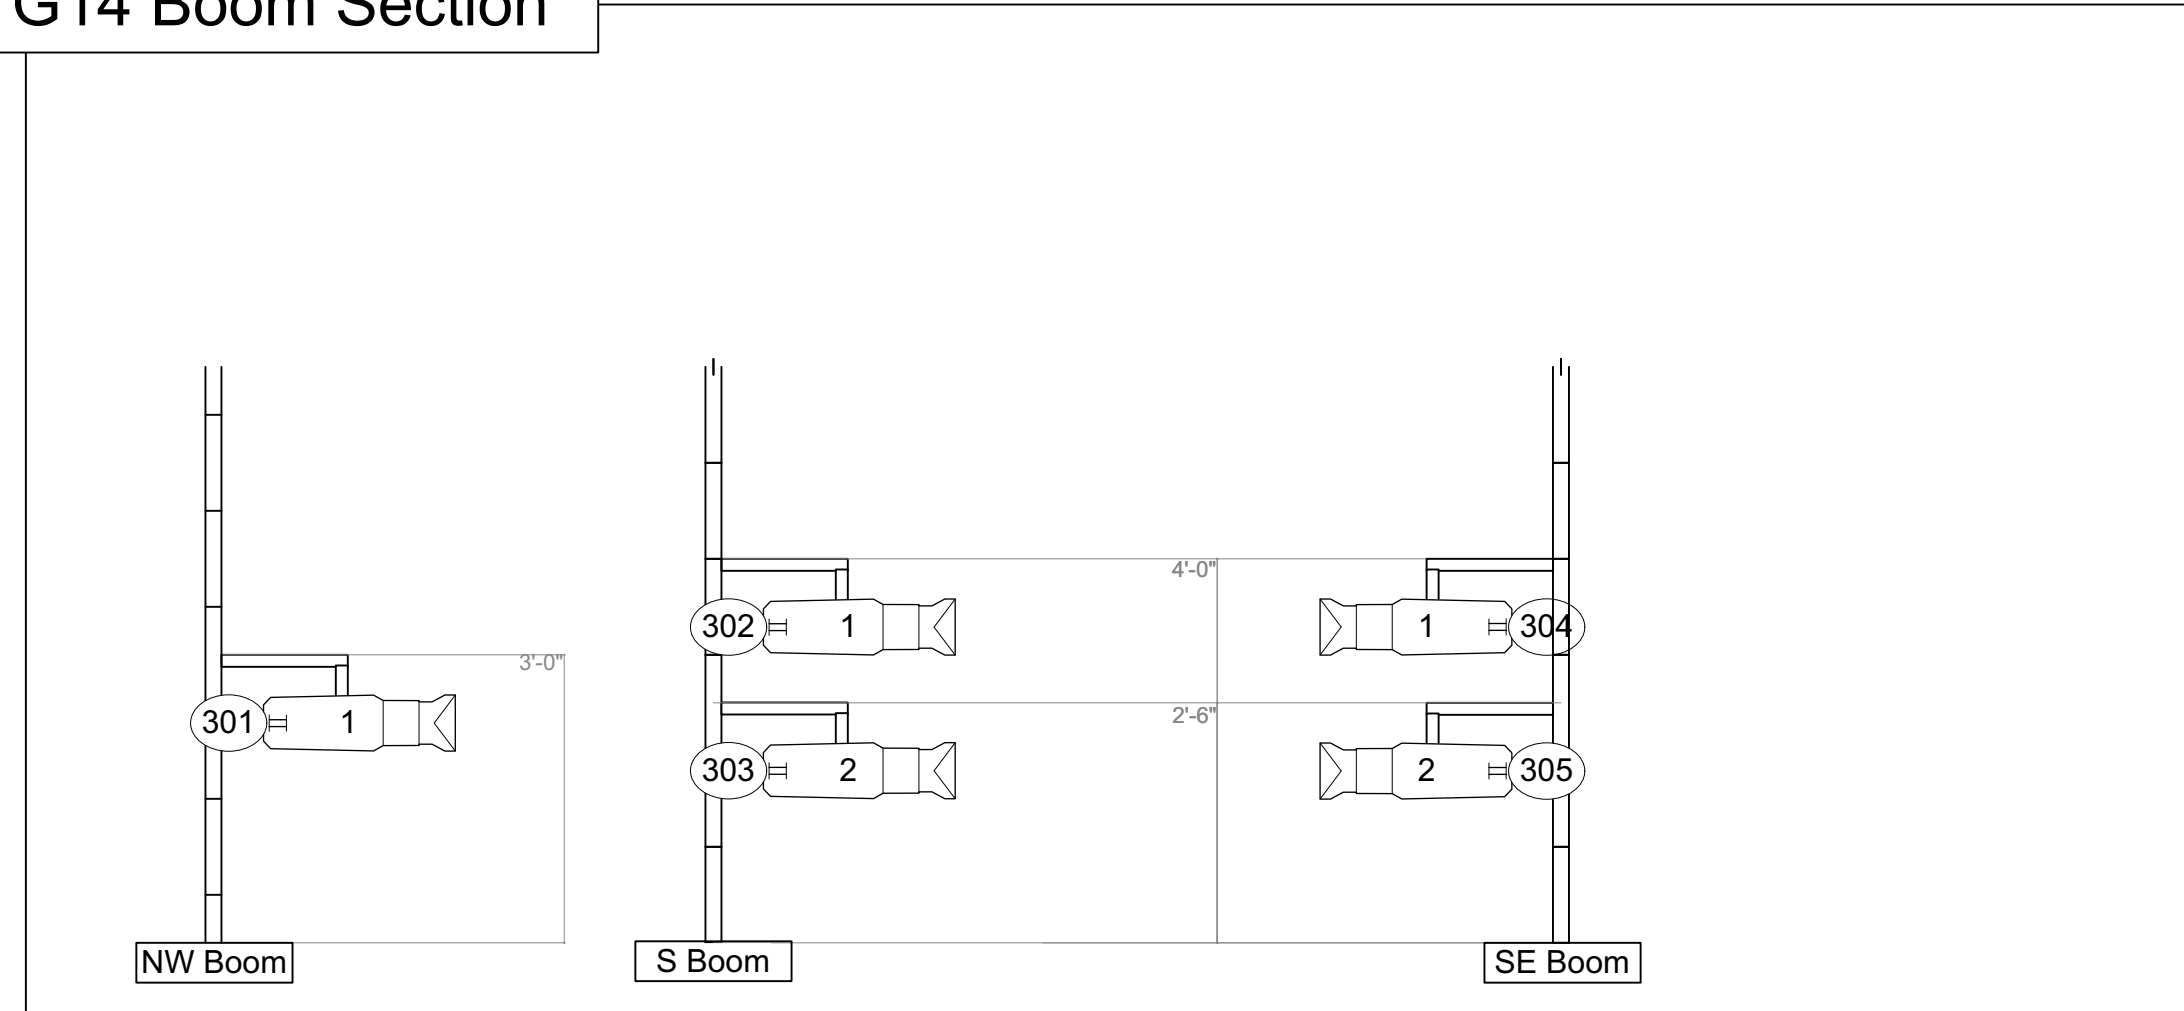

G12 Boom Section

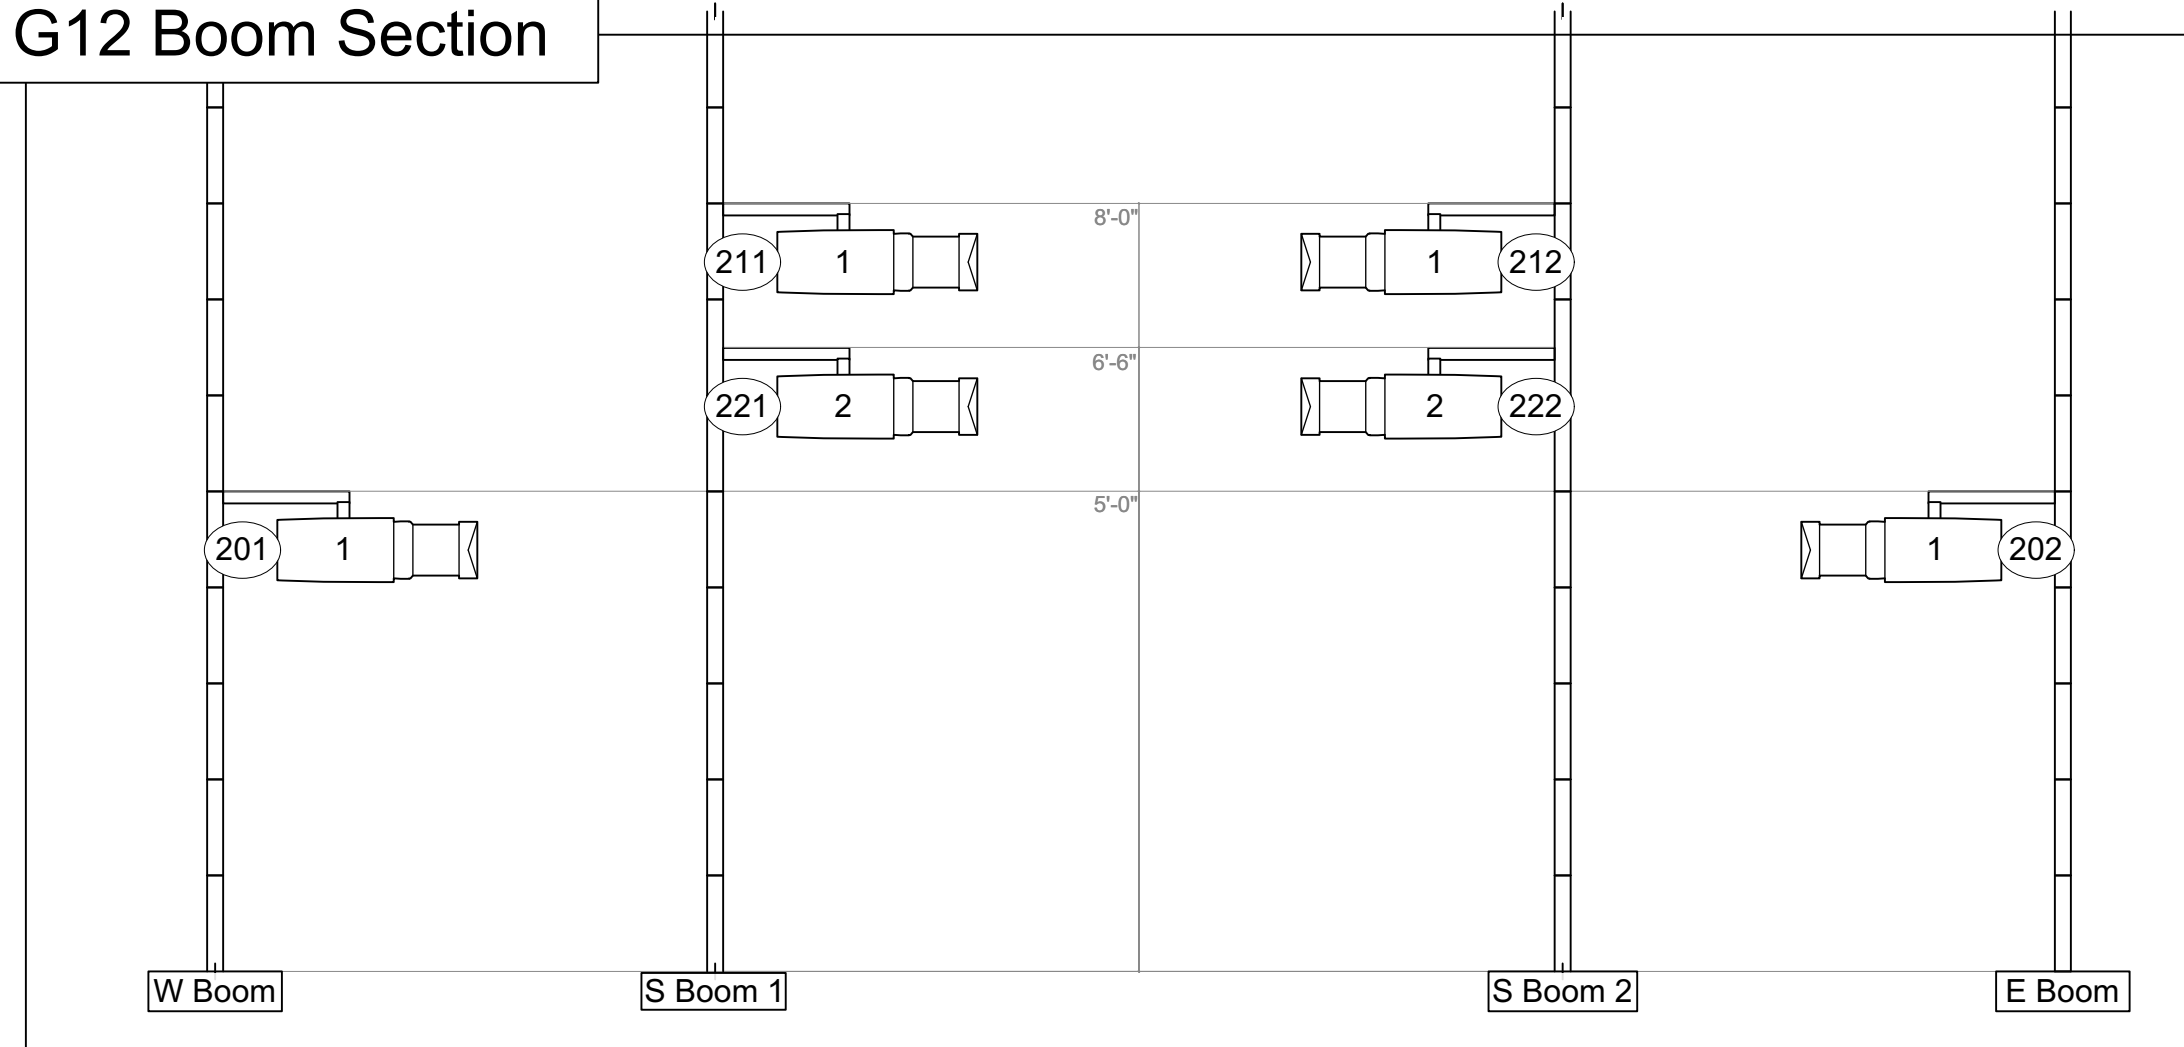


N

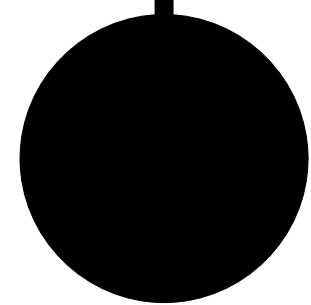

Symbol Key


- ETC Source 4 26deg @ 575 w
- ETC Source 4 36deg @ 575 w
- ETC Source 4 50deg @ 575 w
- ETC Source4 LED2LS 50deg @ 171 w
- High End SolaFrame2000 @ 890 w
- High End SolaPix 19 @ 1kw
- Selecon PLProfile4 MkII LED @ 580w
- ETC Source4 PAR WFL @ 575w

Typical

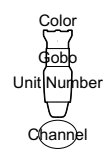

- NOTES:
1. NO CHANGES SHOULD BE MADE WITHOUT THE DESIGNER'S APPROVAL
 2. ALL UNITS ON 18" CENTERS UNLESS OTHERWISE NOTED ON THE PLOT.
 3. ALL BOOM HEIGHTS FROM STAGE DECK TO SIDEARM UNLESS OTHERWISE NOTED ON THE PLOT.
 4. DROP ALL COLOR, TEMPLATE, AND ACCESSORIES PRIOR TO FOCUS.
 5. PROVIDE SPARE CUTS OF R119 AND R132 FOCUS.
 6. THE EOS ION LIGHTBOARD SHOULD BE SET UP IN G15
 7. THE EOS GIO LIGHTBOARD SHOULD BE SET UP IN THE BLACKBOX
 8. THE G12, G13, AND 1G14 SYSTEMS WILL BE TO THE GIO VIA SHOWBABY DMX

No.	Date	By	Revision Notes
1	6/15	CG	Load-In

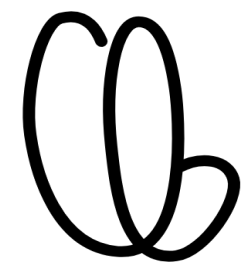


CHRISTIANA GAGER
LIGHTING

School of
**THEATRE +
DANCE**


COLLEGE OF THE ARTS

Project Title Devised AI Project			
Sheet Title G12 & G14			
Designed by Christiana Gager	Drawn By Christiana Gager		
Co-Directed By Braxton Mae & Heidi Boisvert	Stage Managed By Lauren Rench		
Set Designed by Ryan Chillinsky	Master Electrician Todd Bendell		
Date 6/13/2024	CAD File Name DNP_LOADIN_V1_6.17_v2024.vwx		
Scale 3/8"=1'0"	Sheet No. 2 of 3		

G15 Acting Studio

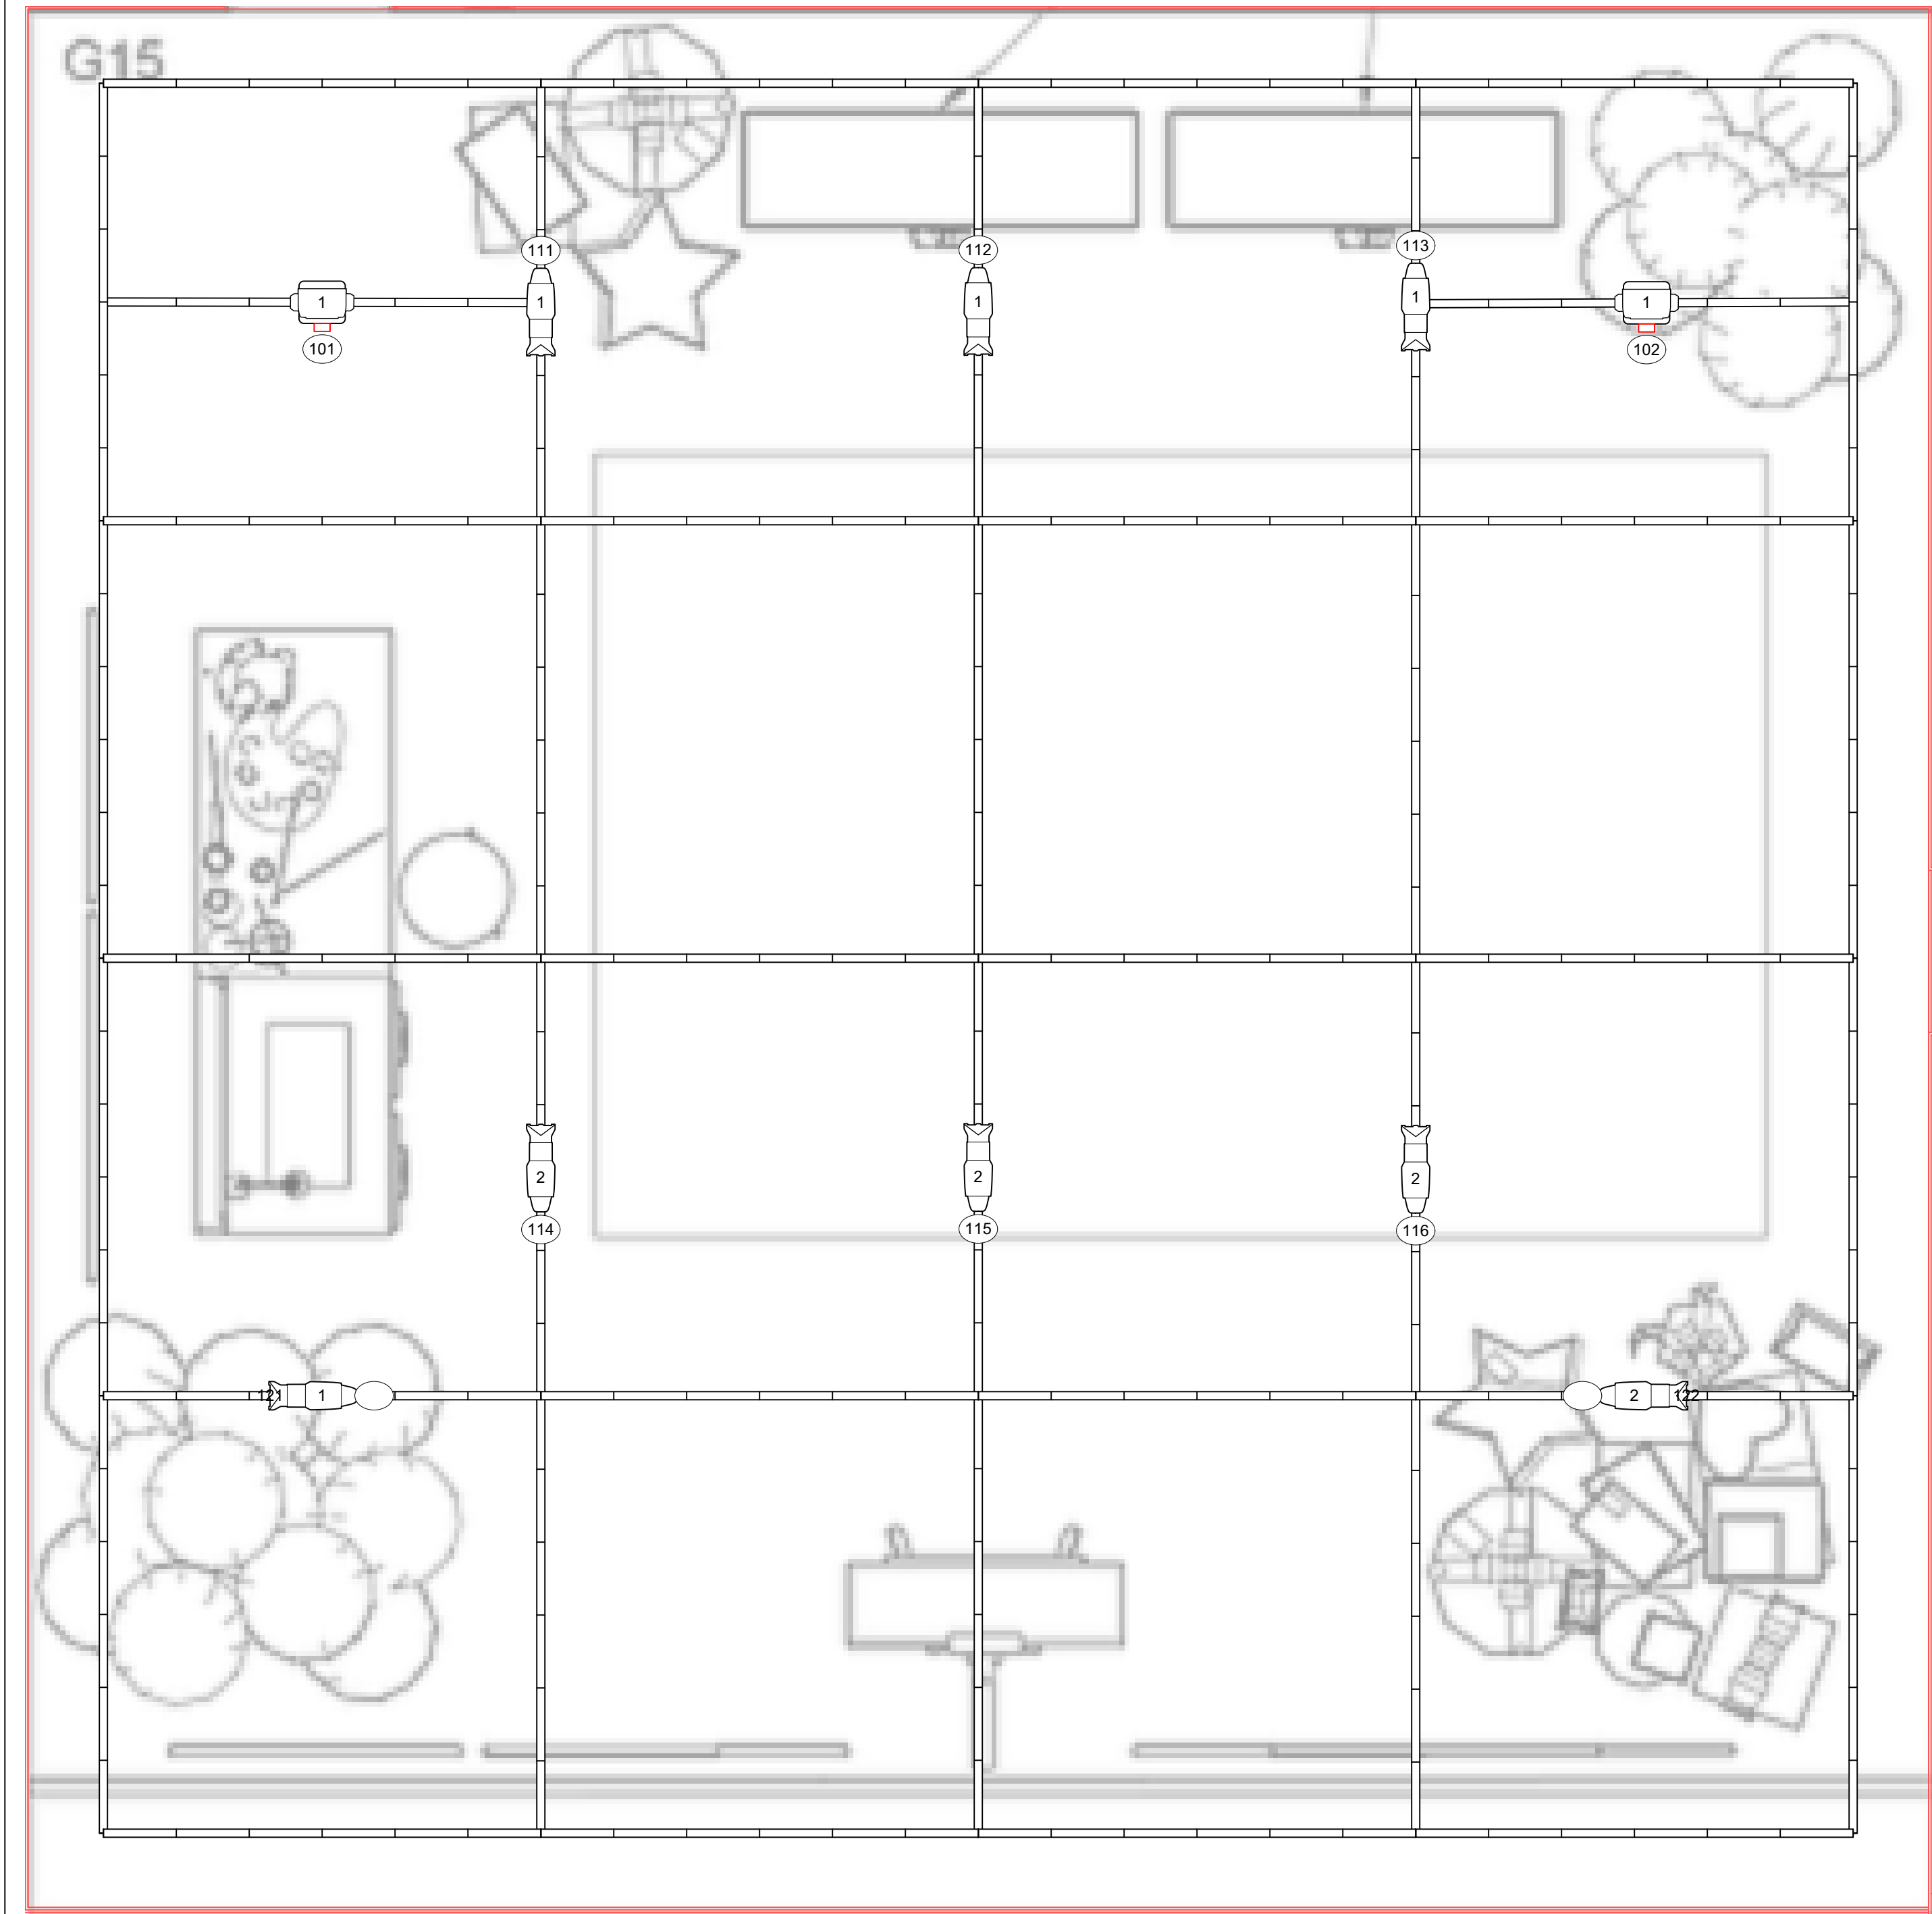

G13 Acting Studio

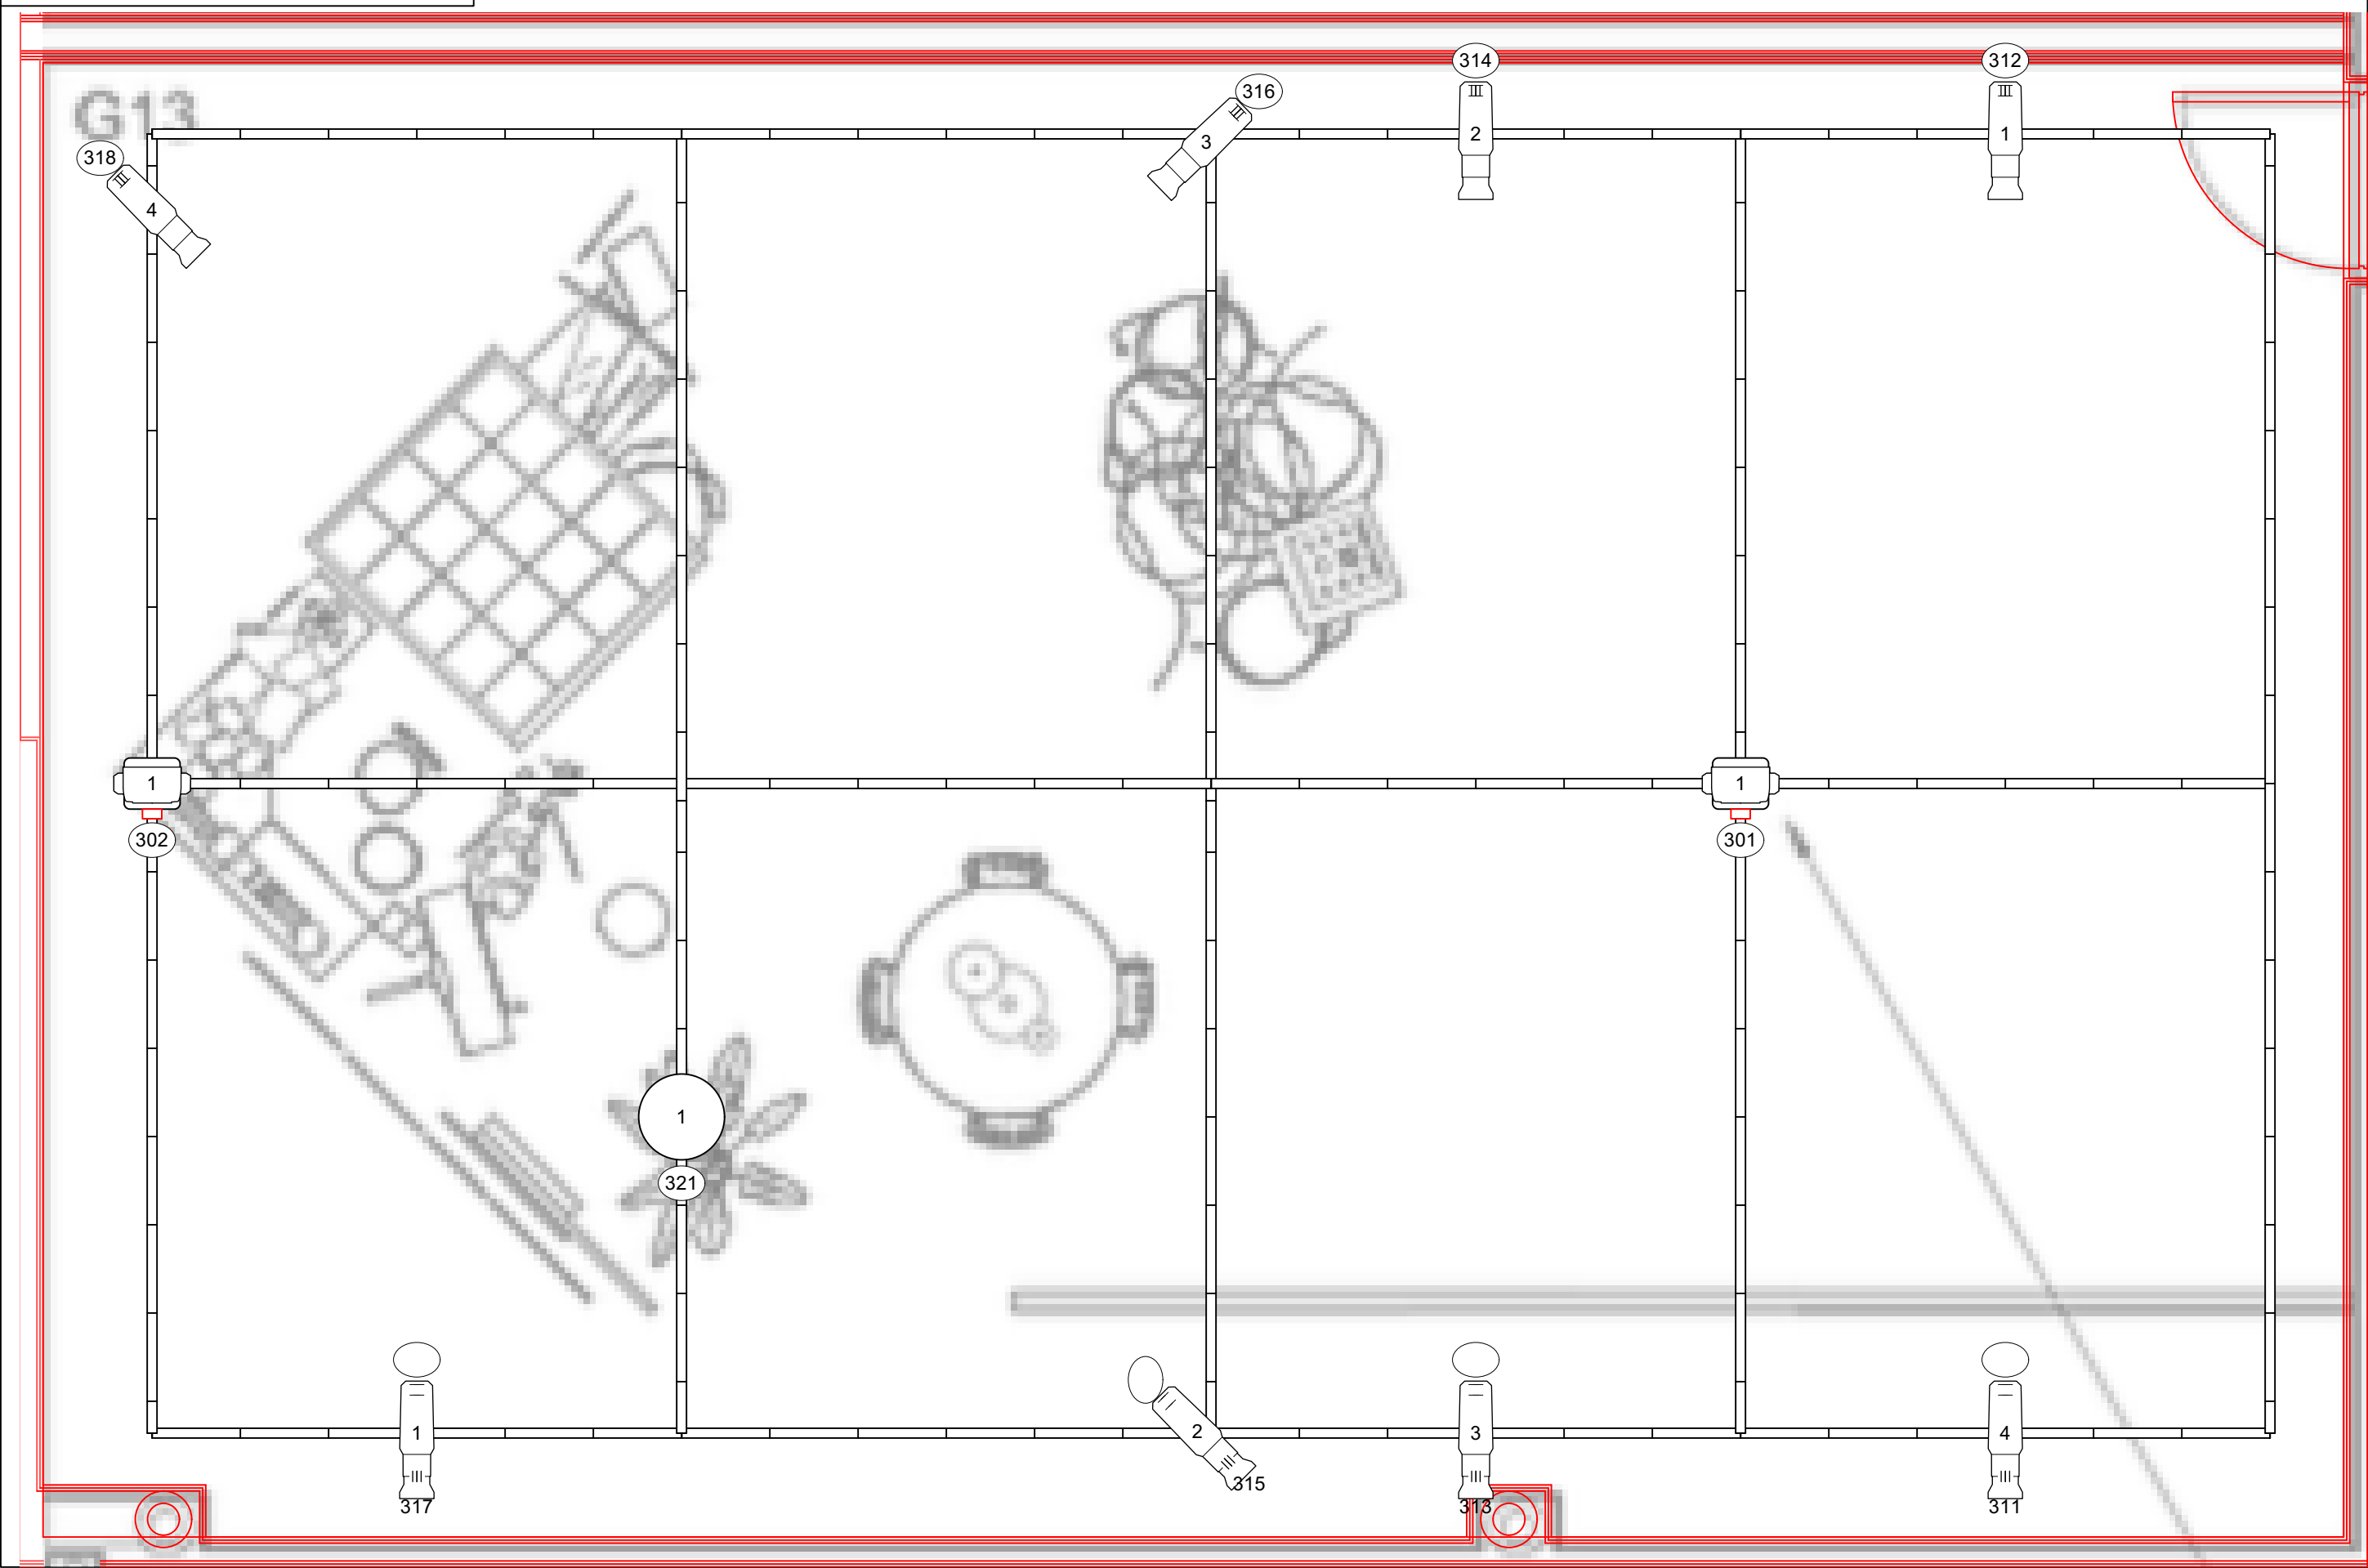


N

Symbol Key


- ETC Source 4 26deg @ 575 w
- ETC Source 4 36deg @ 575 w
- ETC Source 4 50deg @ 575 w
- ETC Source4 LED2LS 50deg @ 171 w
- High End SolaFrame2000 @ 890 w
- High End SolaPix 19 @ 1kw
- Selecon PLProfile4 MkII LED @ 580w
- ETC Source4 PAR WFL @ 575w

Typical

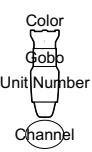

- NOTES:
- NO CHANGES SHOULD BE MADE WITHOUT THE DESIGNER'S APPROVAL
 - ALL UNITS ON 18" CENTERS UNLESS OTHERWISE NOTED ON THE PLOT.
 - ALL BOOM HEIGHTS FROM STAGE DECK TO SIDEARM UNLESS OTHERWISE NOTED ON THE PLOT.
 - DROP ALL COLOR, TEMPLATE, AND ACCESSORIES PRIOR TO FOCUS.
 - PROVIDE SPARE CUTS OF R119 AND R132 FOCUS.
 - THE EOS ION LIGHTBOARD SHOULD BE SET UP IN G15
 - THE EOS GIO LIGHTBOARD SHOULD BE SET UP IN THE BLACKBOX
 - THE G12, G13, AND 1G14 SYSTEMS WILL BE TO THE GIO VIA SHOWBABY DMX

No.	Date	By	Revision Notes
1	6/15	CG	Load-In

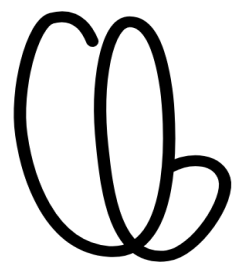

CHRISTIANA GAGER LIGHTING

School of
**THEATRE +
DANCE**

COLLEGE OF THE ARTS

Devised AI Project

G15 & G13

Designed by	Christiana Gager	Drawn By	Christiana Gager
Co-Directed By	Braxton Mae & Heidi Boisvert	Stage Managed By	Lauren Rench
Set Designed by	Ryan Chillinsky	Master Electrician	Todd Bendell
Date	6/13/2024	CAD File Name	DNP_LOADIN_V1_6.17_v2024.vwx
Scale	3/8"=1'0"	Sheet No.	3 of 3